

NOTE: BAR PLACEMENT
 CANADA REFER TO CCMC # 13043-R
 U.S. REFER TO ICC-ESR-1269


OR LOCAL BUILDING CODE
 OR PROFESSIONAL ENGINEER
 REQUIREMENTS

CONCRETE BLOCK WALL

EMBEDD AND GROUT
 DOWELS BETWEEN WALLS
 TO MATCH HORIZONTAL
 BARS INTO CONCRETE
 BLOCK WALL
 AS REQUIRED

EXPANSION JOINT,
 IF REQUIRED

WATERPROOF MEMBRANE,
 IF REQUIRED

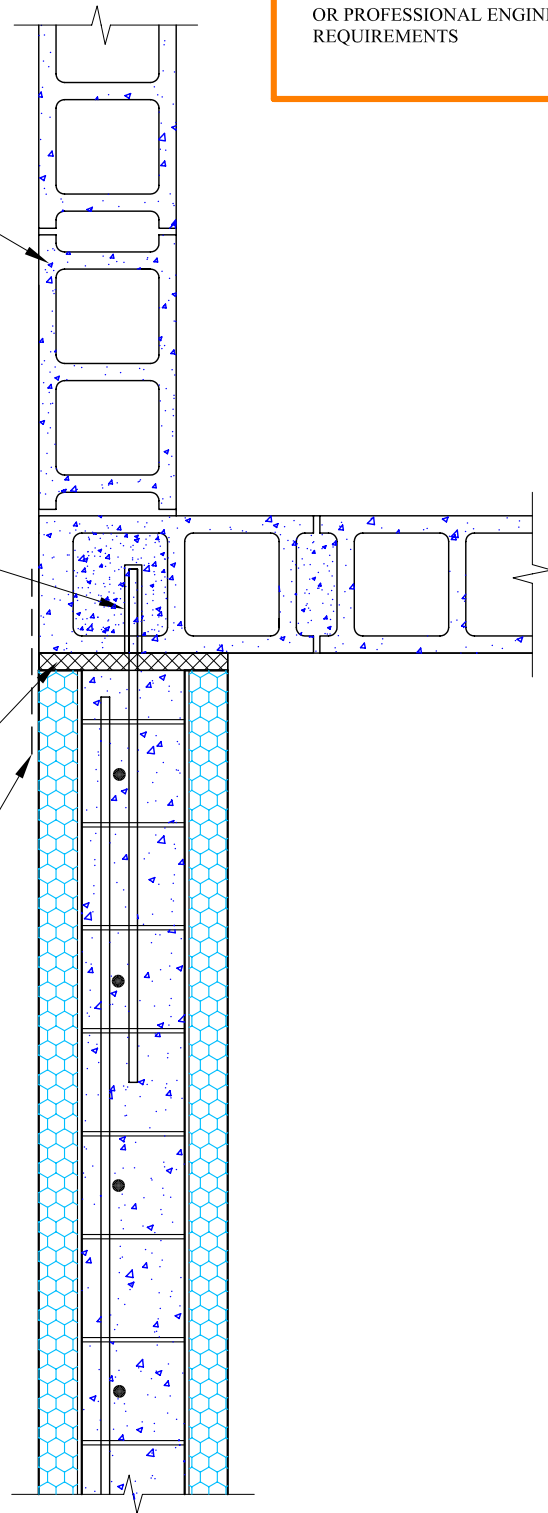

Website: www.amvicsystem.com

AMVIC INC.
 501 McNicoll Avenue
 Toronto, ON M2H 2E2
 Canada
 Toll Free: 877-470-9991
 Fax: 416-759-7402

CONCRETE BLOCK WALL
 INTERFACE TO AMVIC FORM

Drawing Scale:	1" = 1'-0"
Creation Date:	JULY, 2004
Revision:	—
Drawing ID Number:	AMV-CON-004

ALL DETAILS SHALL BE CONSTRUCTED IN ACCORDANCE WITH LOCAL BUILDING
 CODES AND PRACTICES. AMVIC INC. RESERVES THE RIGHT TO CHANGE
 INFORMATION SHOWN WITHOUT NOTICE.