


**NOTES:**

1. SLAB ON GRADE DESIGN IS SITE SPECIFIC. SLAB THICKNESS AND REINFORCING REQUIREMENTS WILL DEPEND ON LOCAL SOIL CONDITIONS AND TOTAL LOADING

NOTE: BAR PLACEMENT  
CANADA REFER TO CCMC # 13043-R  
U.S. REFER TO ICC-ESR-1269

OR LOCAL BUILDING CODE  
OR PROFESSIONAL ENGINEER  
REQUIREMENTS

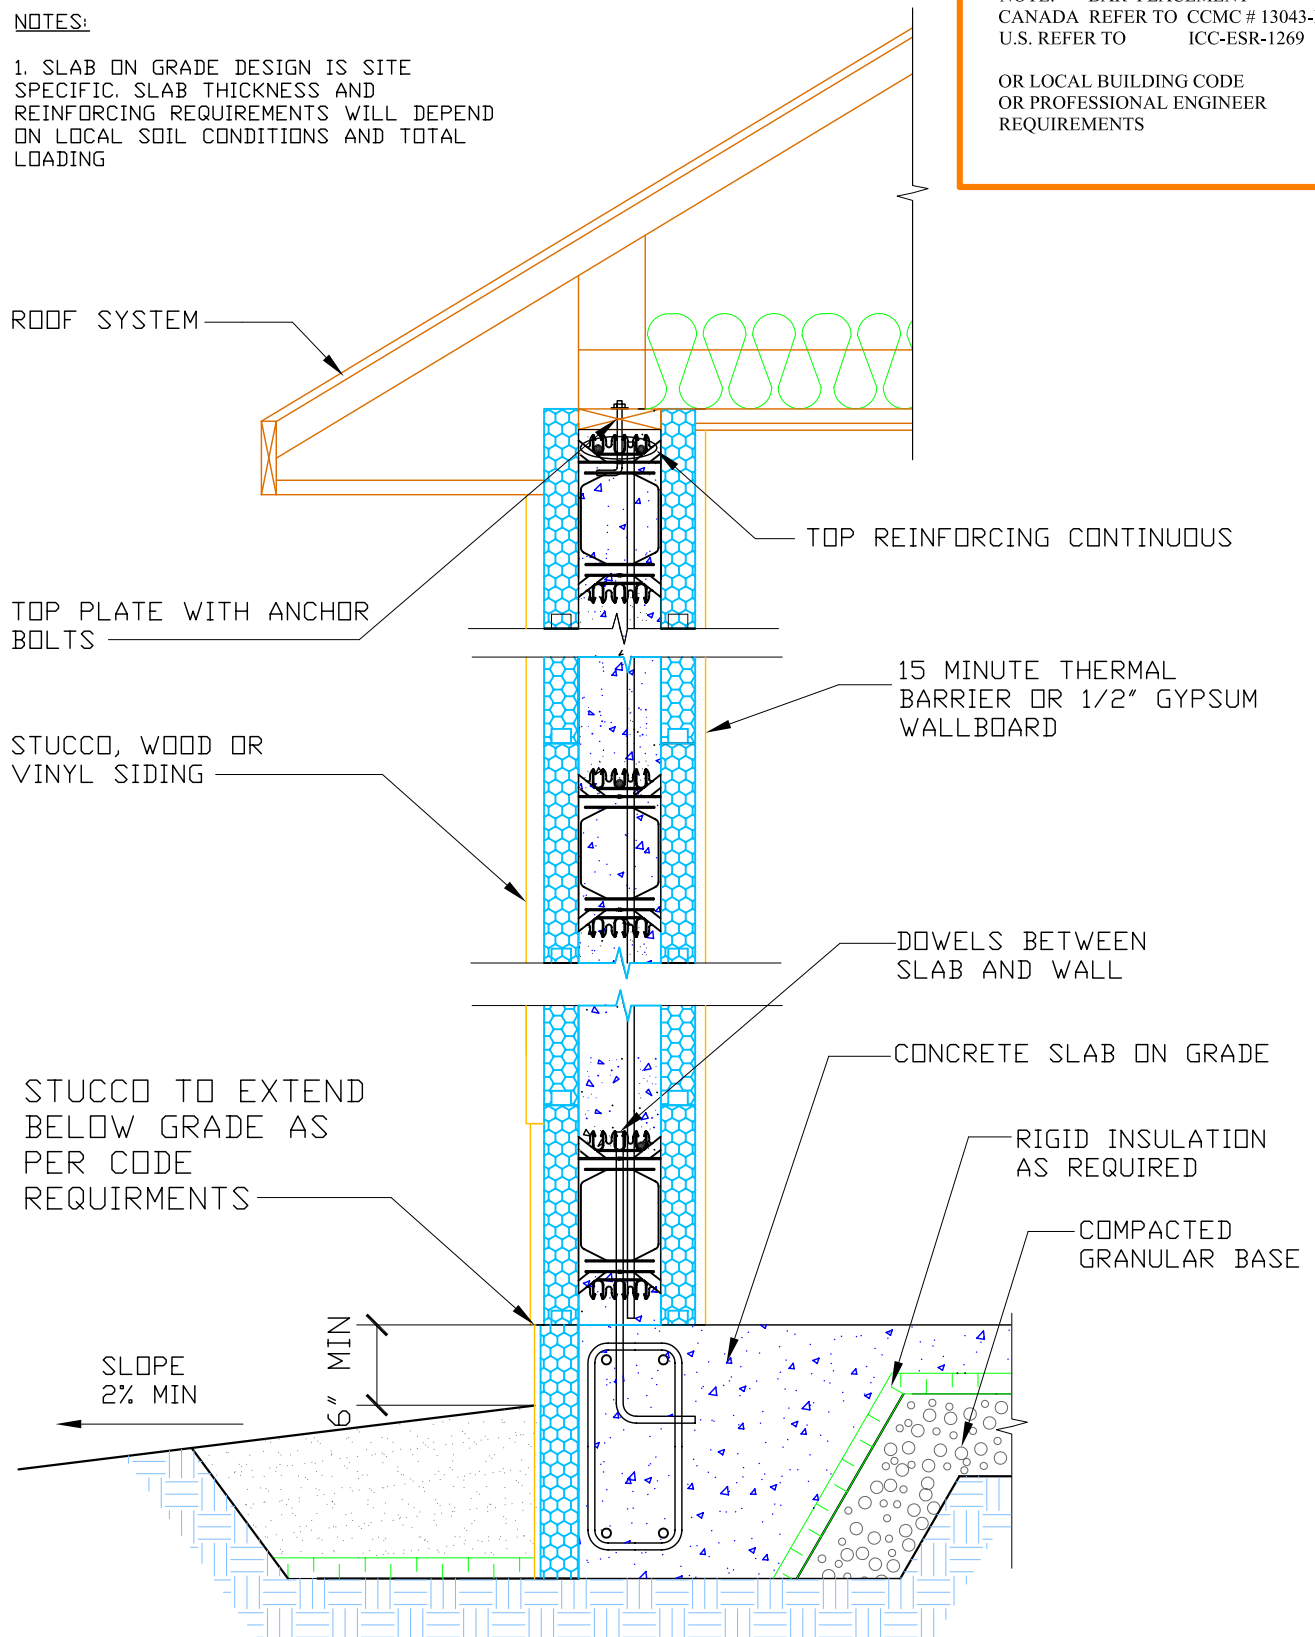

Website: [www.amvicsystem.com](http://www.amvicsystem.com)

AMVIC INC.  
501 McNicoll Avenue  
Toronto, ON M2H 2E2  
Canada  
Toll Free: 877-470-9991  
Fax: 416-759-7402

WALL SECTION +  
ONE STOREY

Drawing Scale:	N/A
Creation Date:	JULY, 2004
Revision:	-
Drawing ID Number:	AMV-STO-001

ALL DETAILS SHALL BE CONSTRUCTED IN ACCORDANCE WITH LOCAL BUILDING CODES AND PRACTICES. AMVIC INC. RESERVES THE RIGHT TO CHANGE INFORMATION SHOWN WITHOUT NOTICE.